


PLAN VIEW OF CULVERT

1:20

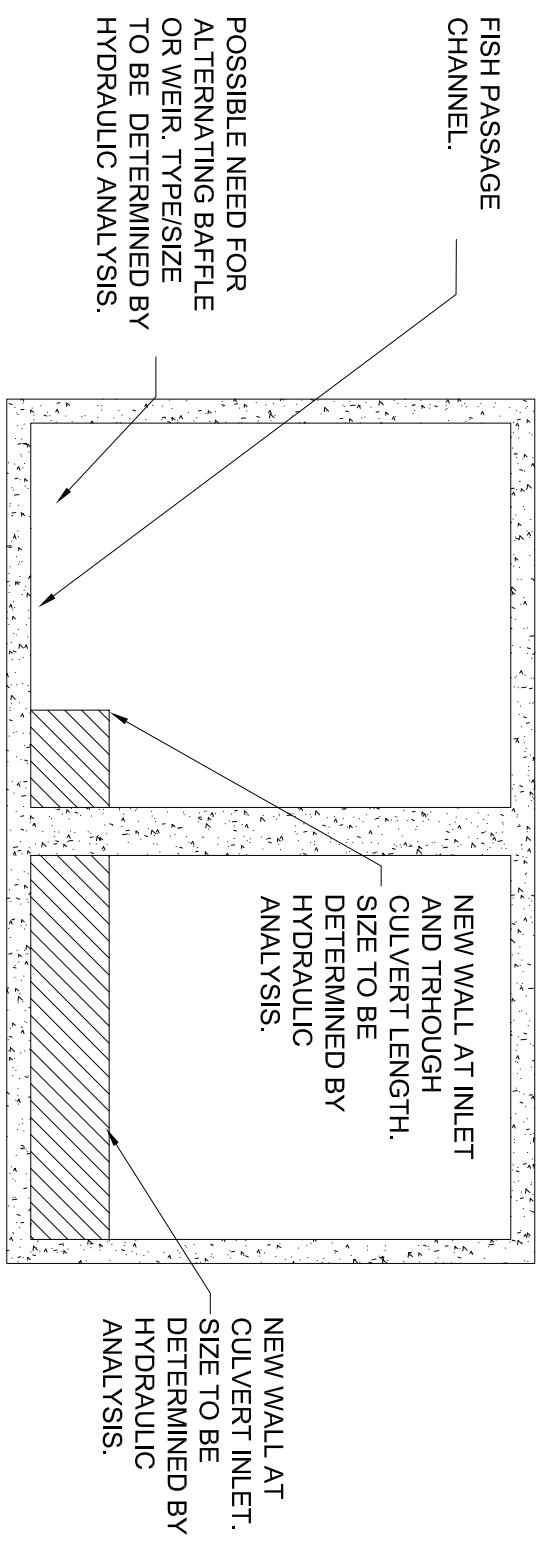

SECTION VIEW OF CULVERT

NTS

TRI COUNTY FISH TEAM FISH PASSAGE IMPROVEMENTS

Date:	03-15-07
Drawn:	W.S.
Appr'd:	S.T./J.P.
Dwg. No:	

Civil
& Water Resources
Environmental
ques@quesinc.com
(510) 288-6114
FAX (510) 288-2423
P.O. Box 70356 1220 Brickyard Cove Road Point Richmond, CA 94807

CULVERT MODIFICATION DETAILS TORINO ROAD, ARROYO BURRO CREEK SANTA BARBARA, CA

FIGURE

4